


RORA ST AWAKINO RD TO WARD ST SHOULDER CLOSURE

LEGEND

- WORKING SPACE
- SAFETY ZONE
- CONES
- SHAFT LOCATIONS
- PEDESTRIAN ROUTE
- BUS STOPS REMAIN OPEN
- STOP / GO IN PALCE
- ROAD CLOSED / NO ENTRY
- PARKING REMOVED

RCA / Client / Contractor / Contract:	Author / Originator:	Project / Contract: TE KUITI WATER RESILIENCE UPGRADE Layout Title: SHOULDER CLOSURE - STAGES 1-6 Layout Parts: 1 of 1	<table border="1" style="width: 100%; border-collapse: collapse;"> <tr> <td style="font-size: 8px;">Designed</td> <td style="font-size: 8px;">Y Vugman</td> <td style="font-size: 8px;">Feb 2026</td> </tr> <tr> <td style="font-size: 8px;">Drawn</td> <td style="font-size: 8px;">Y Vugman</td> <td style="font-size: 8px;">Feb 2026</td> </tr> <tr> <td style="font-size: 8px;">Checked</td> <td style="font-size: 8px;">V Gupta</td> <td style="font-size: 8px;">Feb 2026</td> </tr> </table>	Designed	Y Vugman	Feb 2026	Drawn	Y Vugman	Feb 2026	Checked	V Gupta	Feb 2026	Scale: NTS A3 Drawing No. 2025 /267 / ST_[1-6]
Designed	Y Vugman	Feb 2026											
Drawn	Y Vugman	Feb 2026											
Checked	V Gupta	Feb 2026											

This drawing and its contents are the property of heb construction ltd. any unauthorised reproduction in full or part is forbidden. ISO A1 (694.00 x 841.00 MM) Revision No. 0

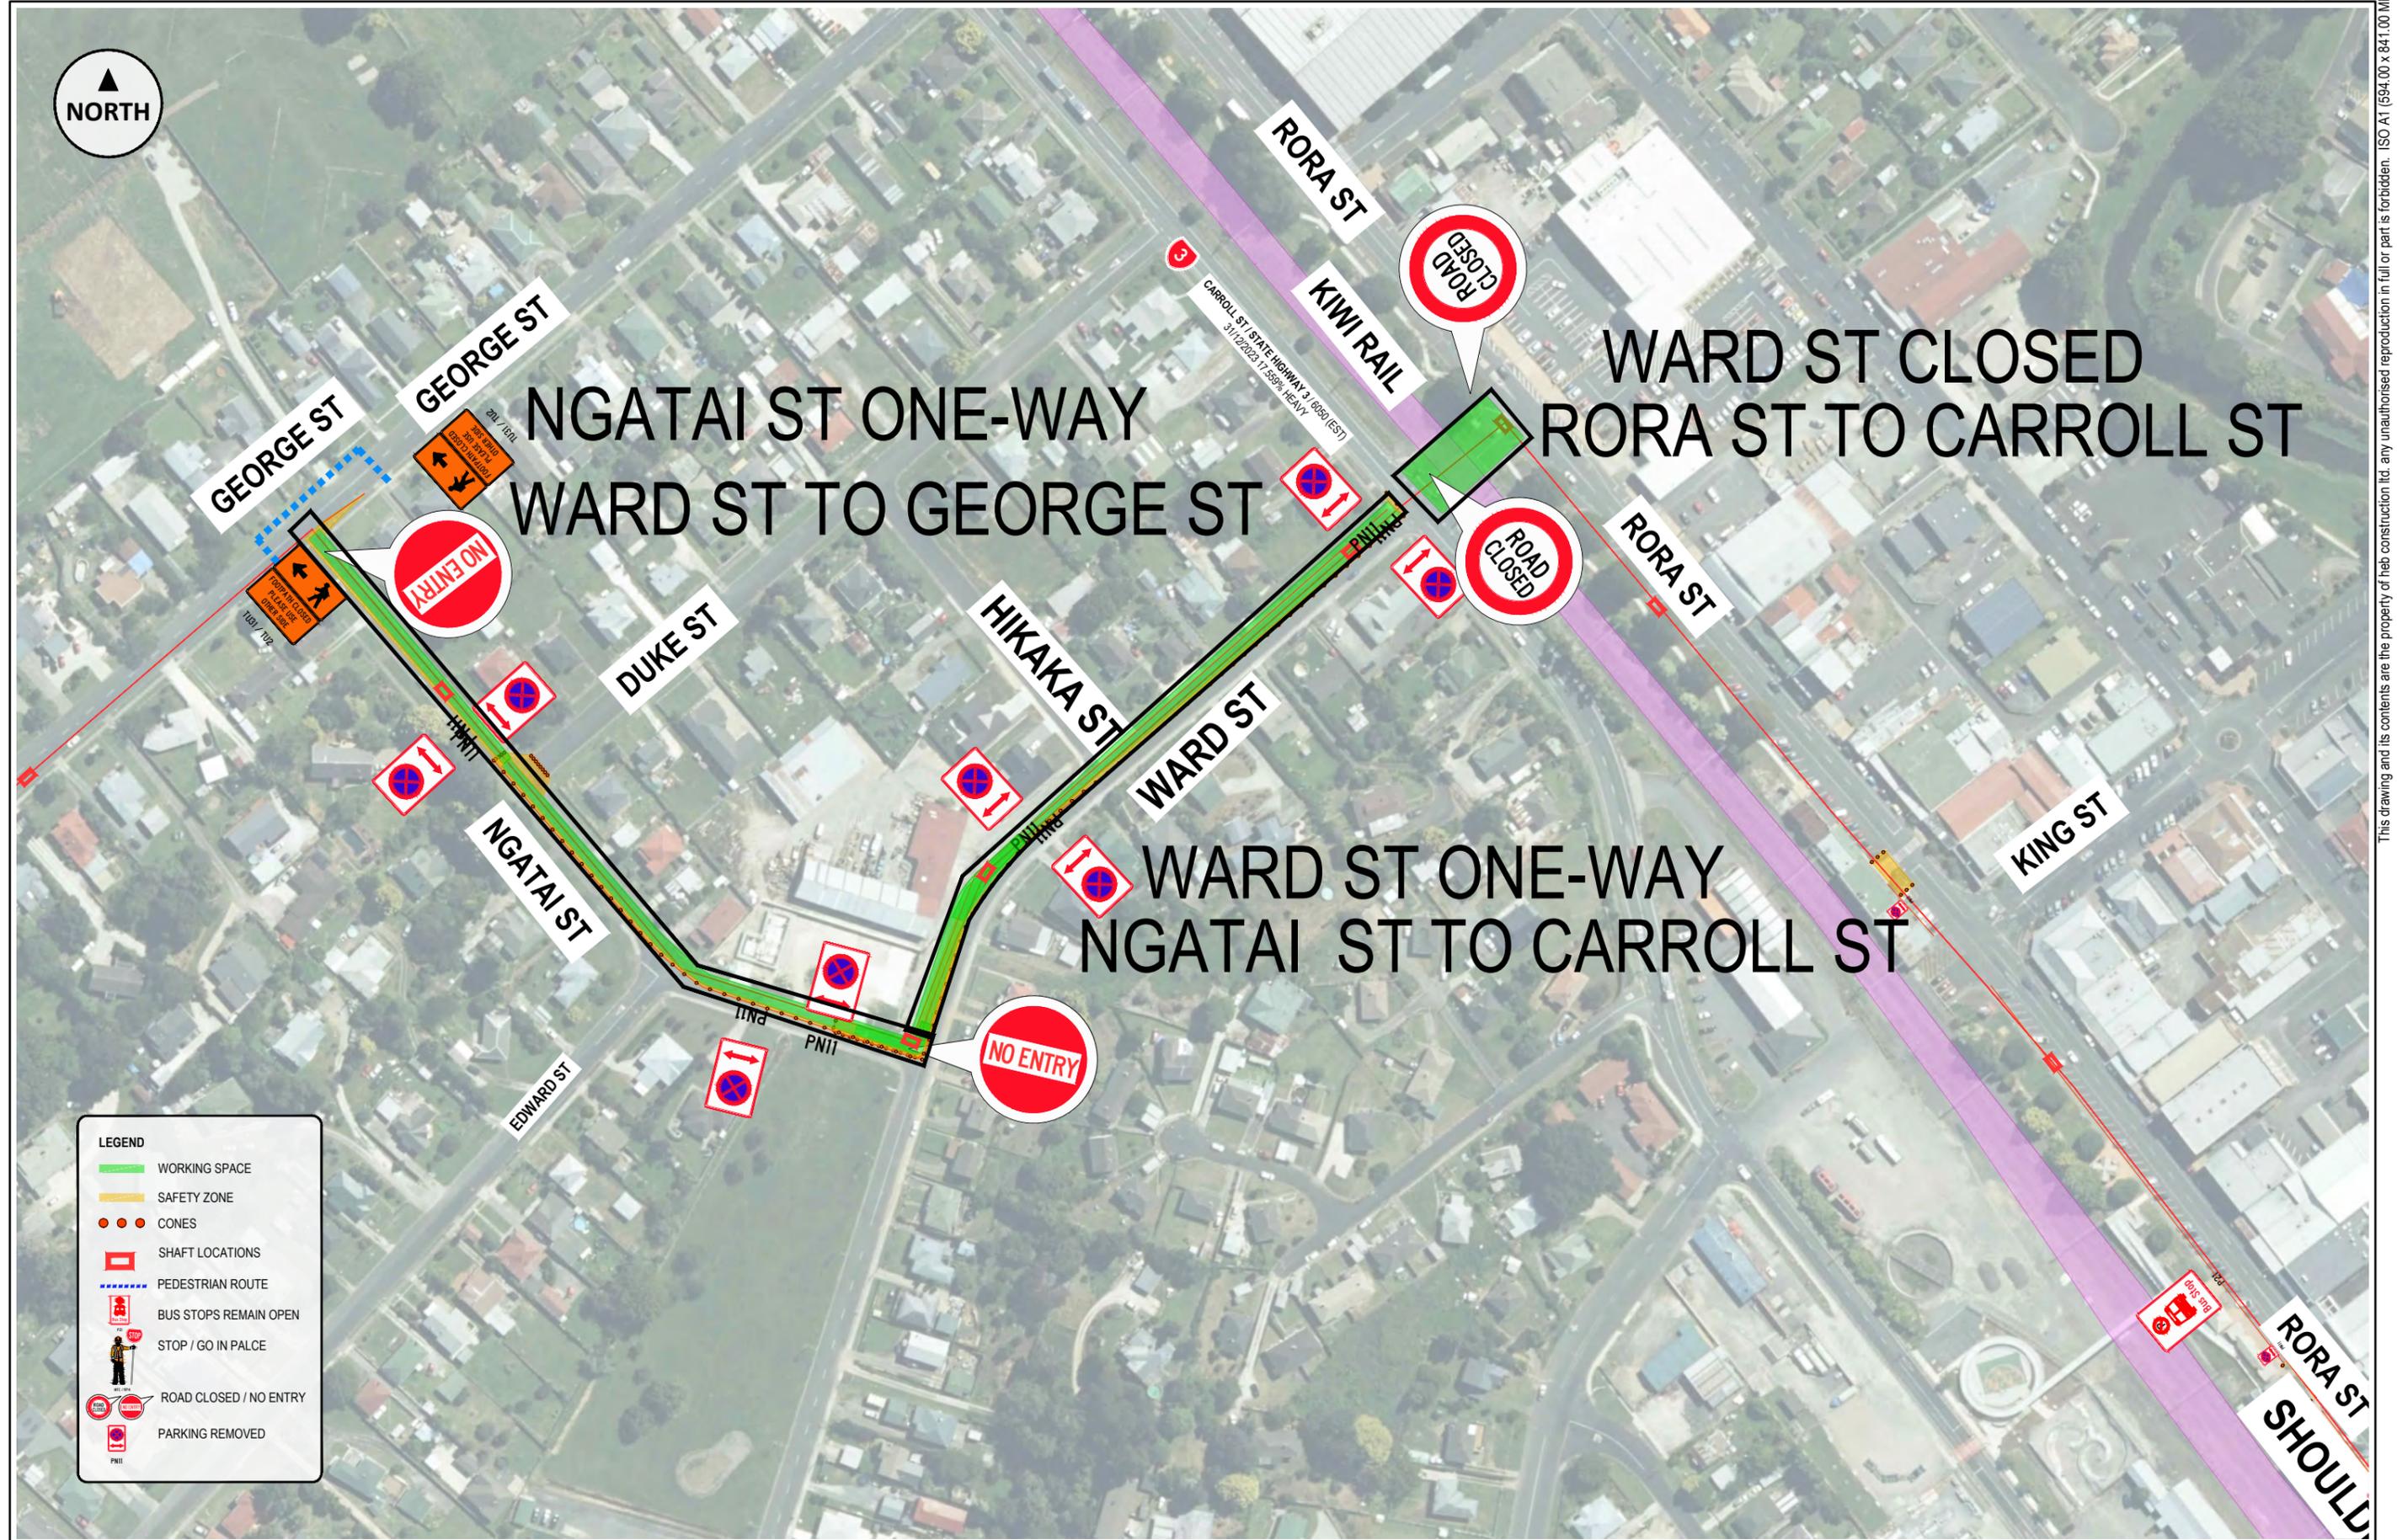

This drawing and its contents are the property of heb construction ltd. any unauthorised reproduction in full or part is forbidden. ISO A1 (694.00 x 841.00 MM)

RCA / Client / Contractor / Contract:		Author / Originator: 	Project / Contract: TE KUITI WATER RESILIENCE UPGRADE Layout Title: NO-ENTRY - STAGES 7-11 Layout Parts: 1 of 1	<table border="1"> <tr> <td>Designed</td> <td>Y Vugman</td> <td></td> <td>Feb 2026</td> </tr> <tr> <td>Drawn</td> <td>Y Vugman</td> <td></td> <td>Feb 2026</td> </tr> <tr> <td>Checked</td> <td>V Gupta</td> <td></td> <td>Feb 2026</td> </tr> </table>	Designed	Y Vugman		Feb 2026	Drawn	Y Vugman		Feb 2026	Checked	V Gupta		Feb 2026	Scale: NTS A3 Drawing No. 2025 /267 / ST_[7-11]
Designed	Y Vugman		Feb 2026														
Drawn	Y Vugman		Feb 2026														
Checked	V Gupta		Feb 2026														

Revision No. 0



This drawing and its contents are the property of heb construction ltd. any unauthorised reproduction in full or part is forbidden. ISO A1 (694.00 x 841.00 MM)

RCA / Client / Contractor / Contract:		Author / Originator: 	Project / Contract: TE KUITI WATER RESILIENCE UPGRADE Layout Title: STOP / GO AND ROAD SIDE ACTIVITIES - STAGES 12-16 Layout Parts: 1 of 1	Designed: Y Vugman Drawn: Y Vugman Checked: V Gupta 	Scale: NTS A3 Drawing No. 2025 /267 / ST_[12-16]
---------------------------------------	--	--------------------------	--	---	---